


March 16, 2011

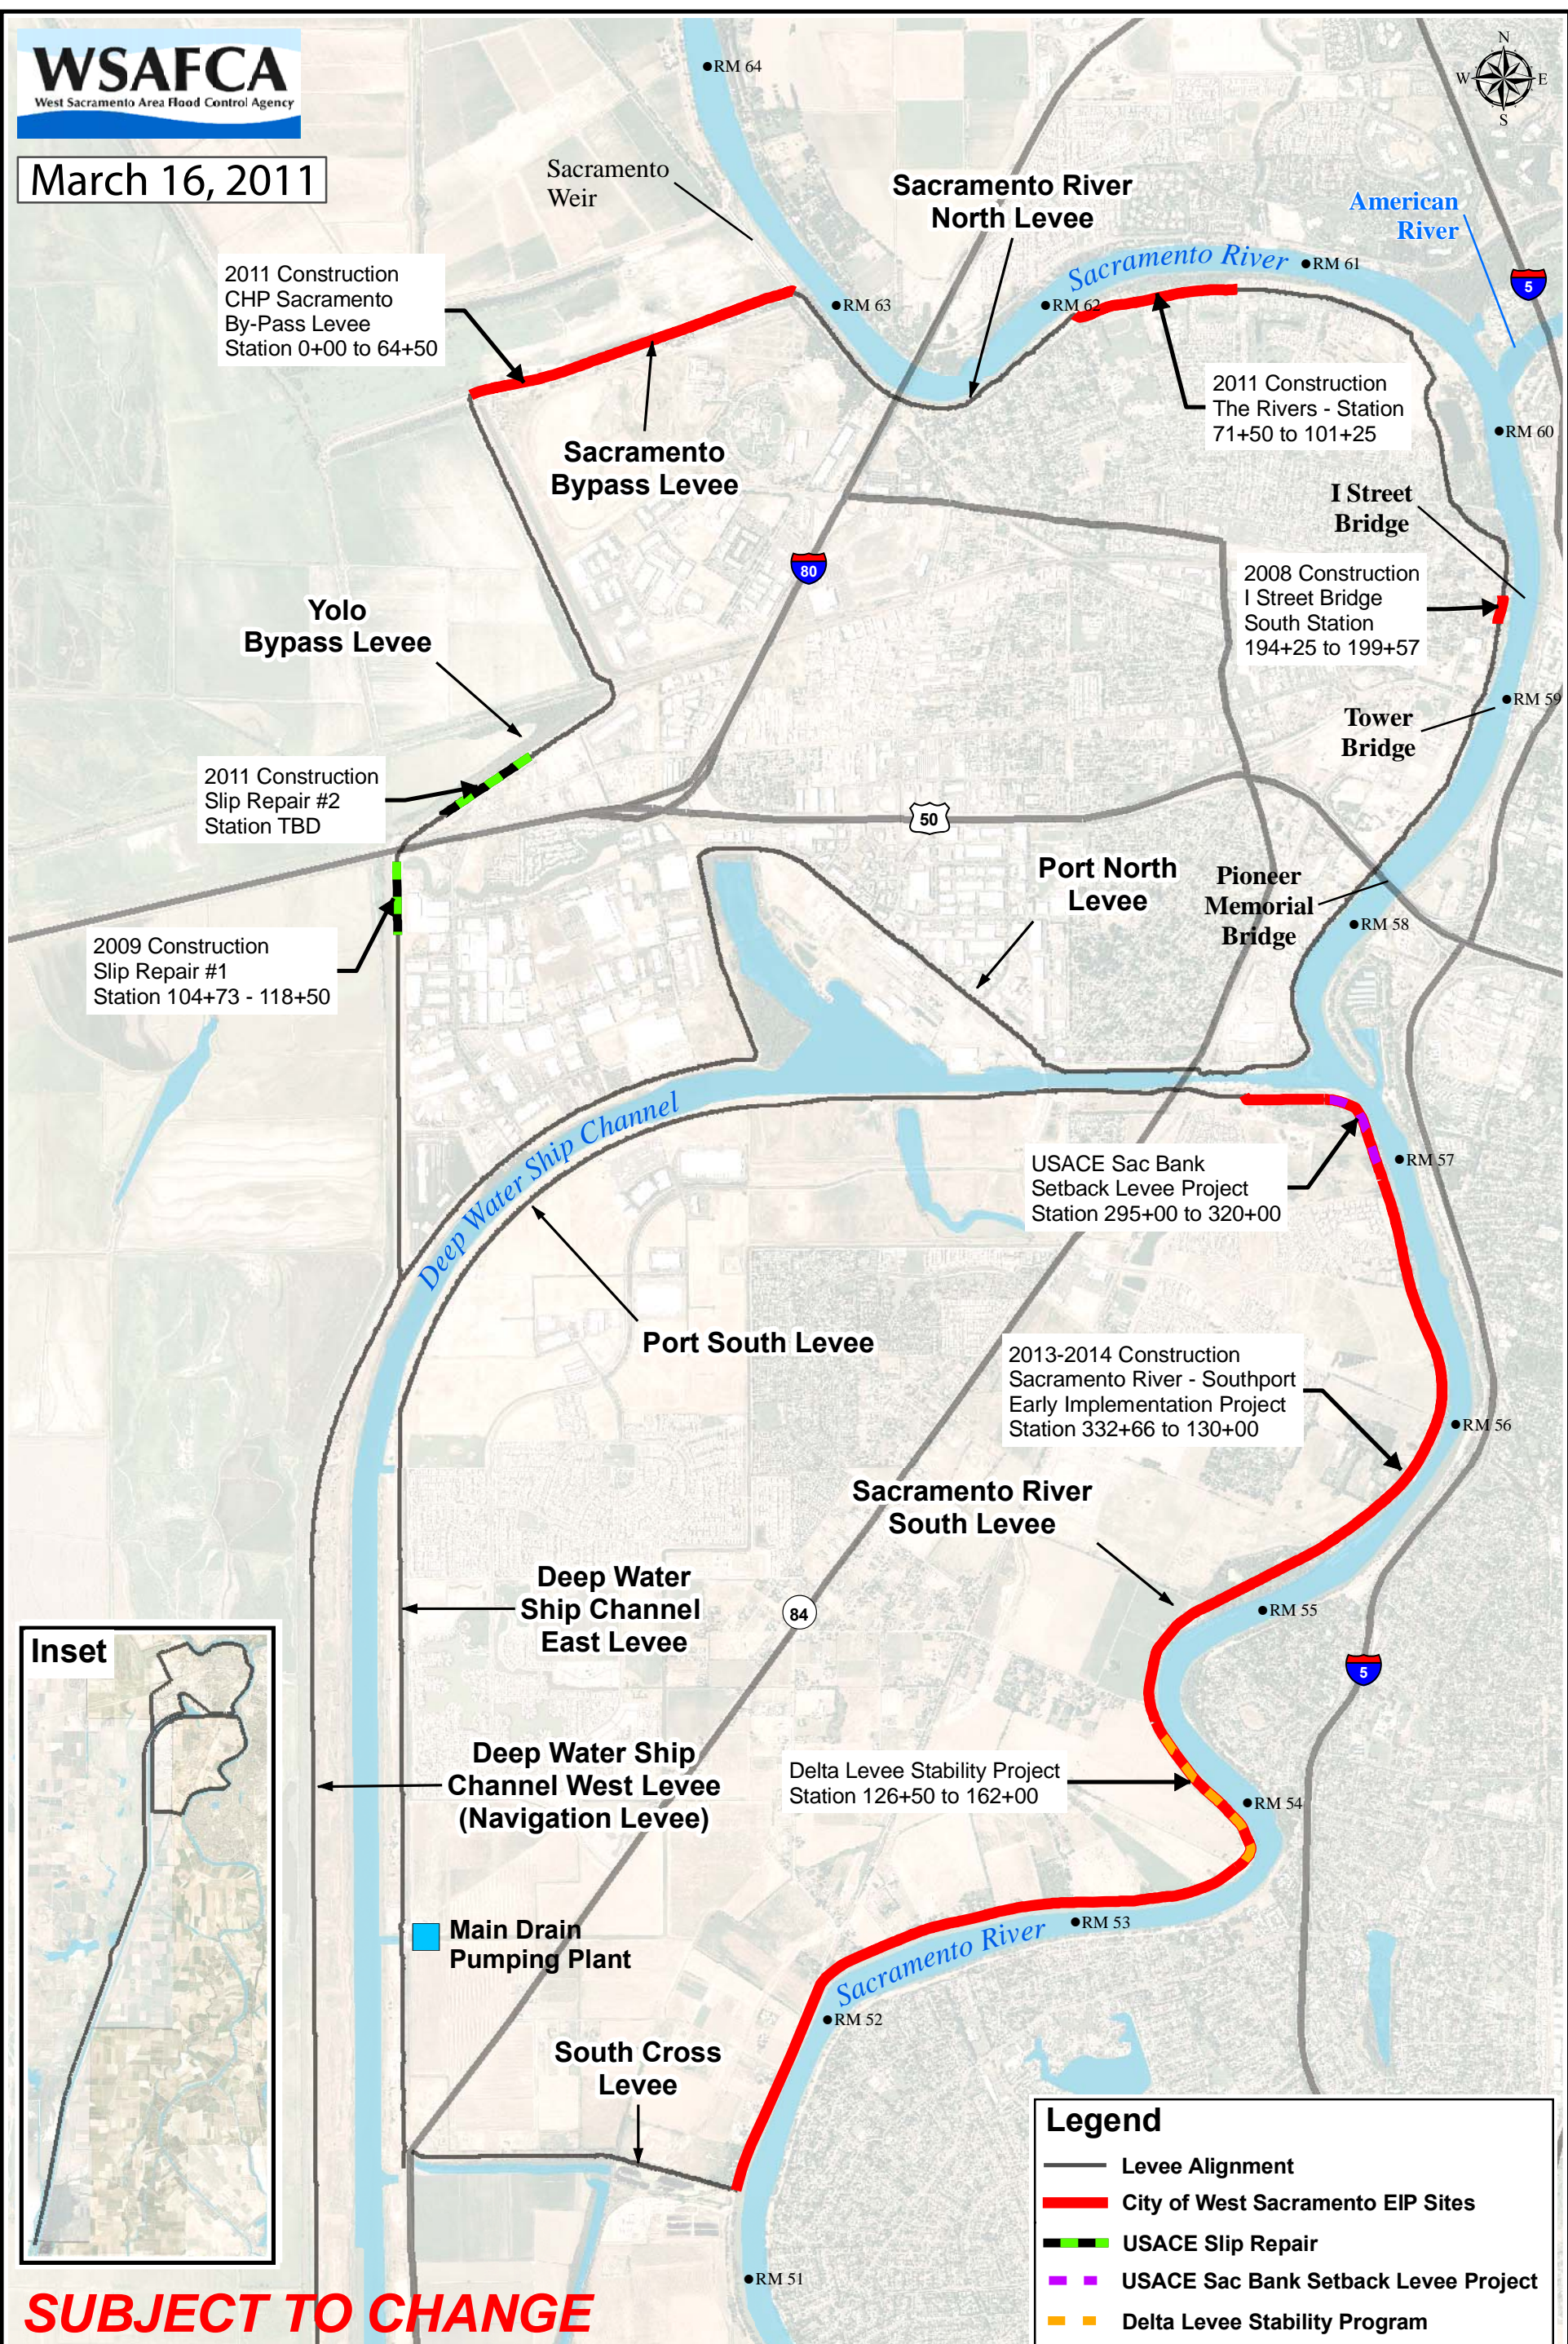

**Legend**

- Levee Alignment
- City of West Sacramento EIP Sites
- USACE Slip Repair
- USACE Sac Bank Setback Levee Project
- Delta Levee Stability Program

**SUBJECT TO CHANGE**

**MBK ENGINEERS**  
1771 Tribute Road, Suite A  
Sacramento, CA 95815  
Phone: 916-456-4400 Fax: 916-456-0253  
www.mbkengineers.com

**City of West Sacramento**  
WSAFCA Flood Risk Reduction Projects

Scale: 1 in = 3,000 ft  
Client: 5265  
Date: 11/12/2010  
Drawn By: MB  
Requested By: DL  
0 3,000  
Scale in Feet