


CURB PARALLEL PARKING

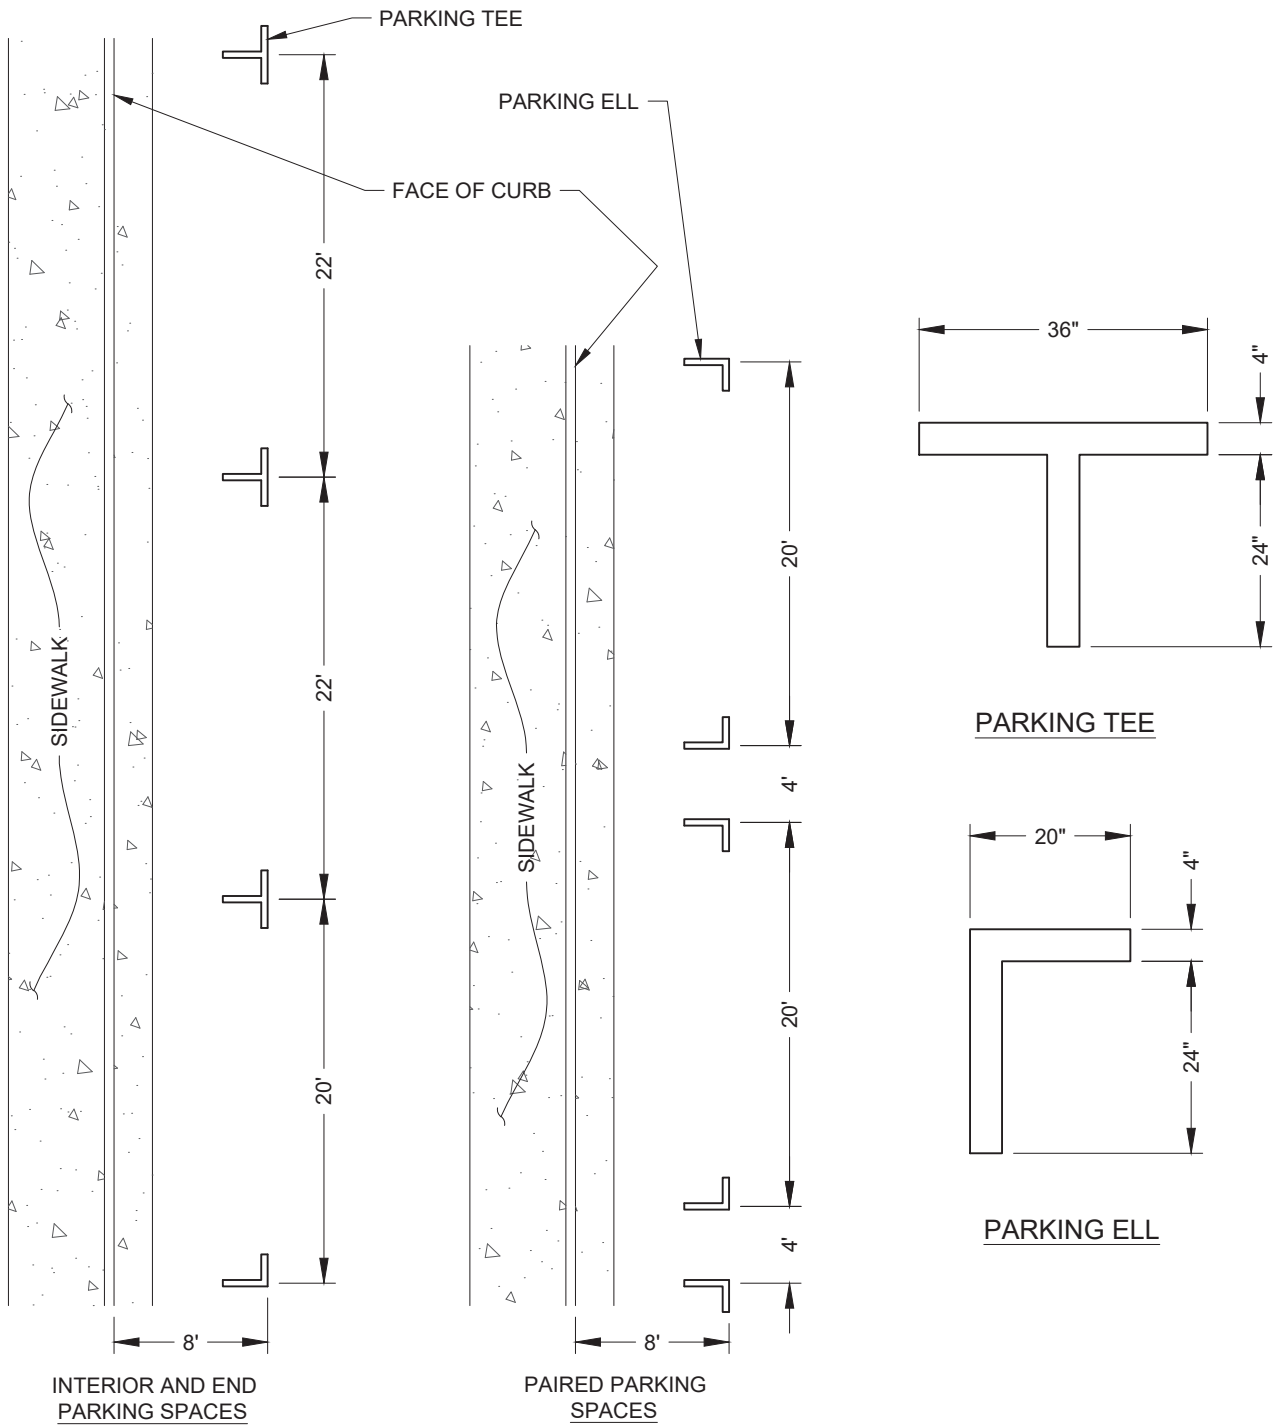

NOTES:

1. STRIPING FOR PARKING SPACE DELINEATION SHALL BE THERMOPLASTIC.
2. DELINEATED PARKING SPACES SHALL TERMINATE A MINIMUM OF 20 FEET PRIOR TO ANY MARKED CROSSWALK IN THE DIRECTION OF TRAVEL.

THE CITY OF WEST SACRAMENTO - STANDARD DETAIL



APPROVED: Aug. X, 2025

STANDARD
DETAIL #

270

TITLE:

**PARALLEL
PARKING SPACES**

