


METER ASSEMBLY
OR PVC SPACER
AS PER APPLICATION

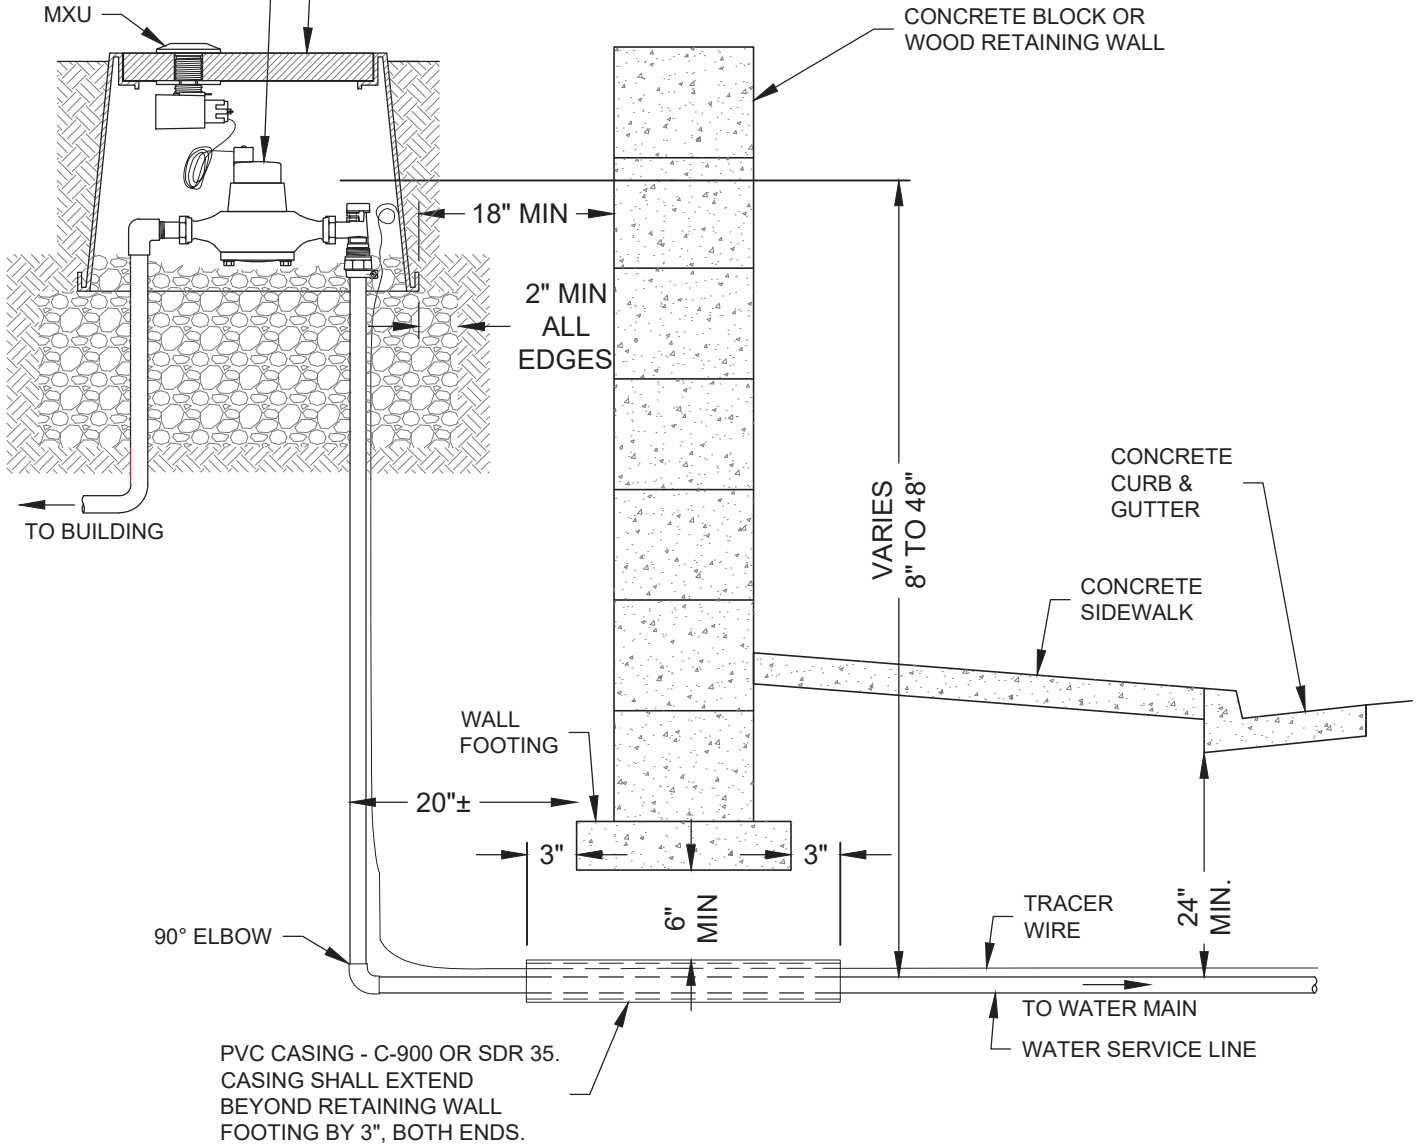

PVC CASING - C-900 OR SDR 35.
CASING SHALL EXTEND
BEYOND RETAINING WALL
FOOTING BY 3", BOTH ENDS.

NOTES:

SEE STD DETAILS #501 OR #502 FOR
METER, BOX, SERVICE PIPING AND
TRACER WIRE SPECIFICATIONS.



APPROVED: Aug. X, 2025

STANDARD
DETAIL #

521

TITLE:
**WATER SERVICE
BEHIND
RETAINING WALL**

